


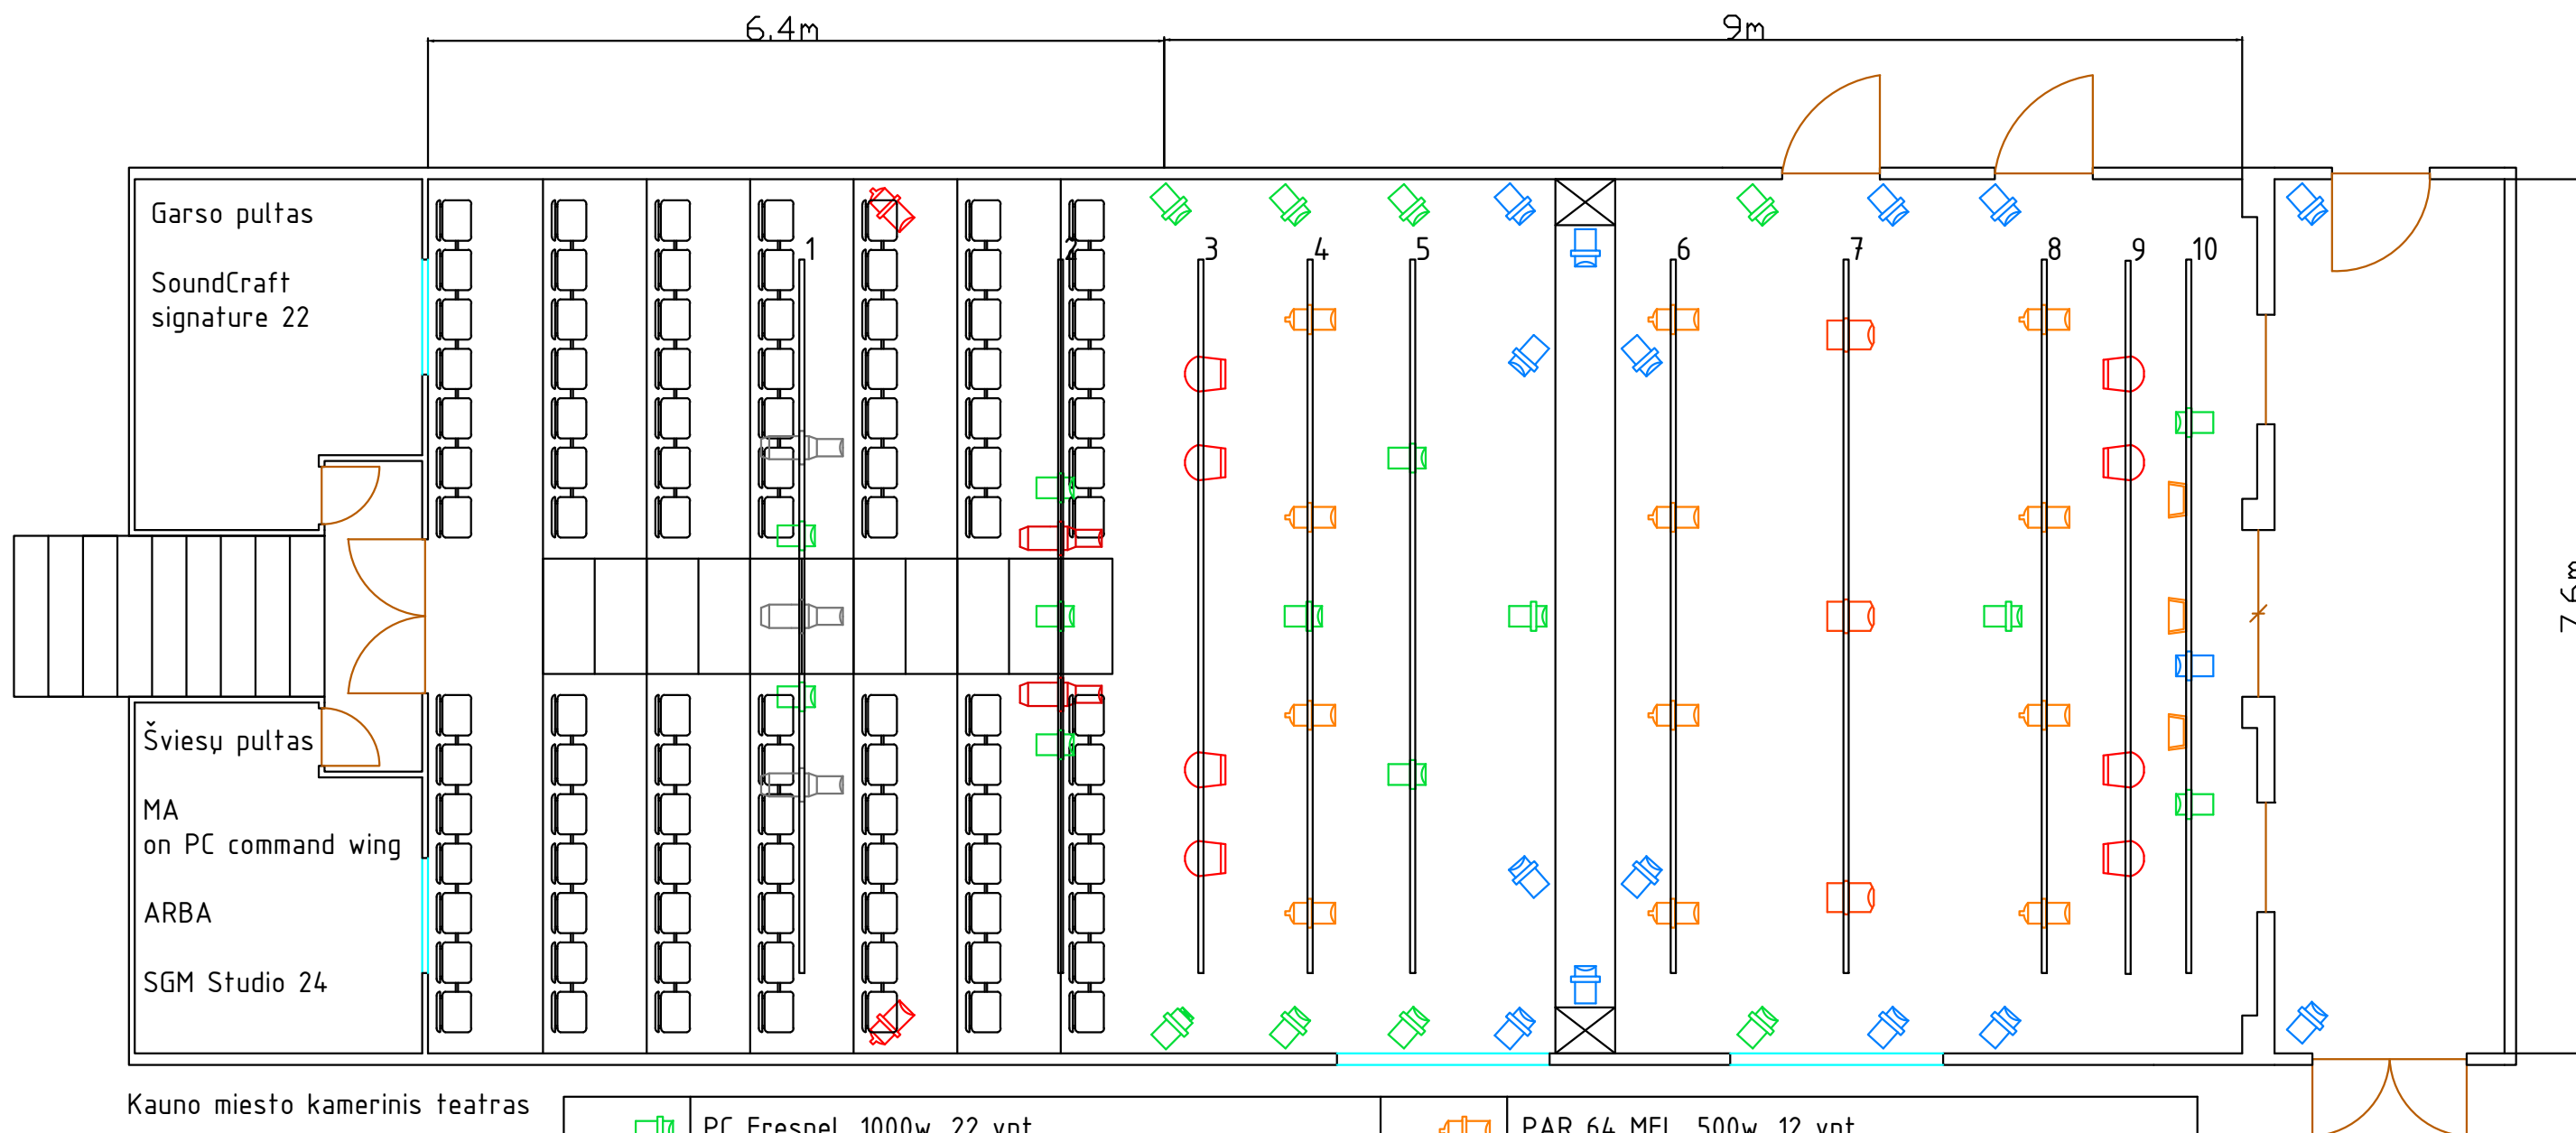

Kauno miesto kamerinis teatras

Didžioji salė

Vietų skaičius: 98

	PC Fresnel, 1000w. 22 vnt.		PAR 64 MFL, 500w. 12 vnt.
	PC Fresnel, 500w. 15 vnt.		PAR 64 CP62, 1000w. 2 vnt.
	Profile Selecon Acclaim, 18-34 degree, 600w. 2 vnt.		PRTL, 500w. 3 vnt.
	Profile Selecon SPX, 15-35 degree, 800w. 3 vnt.		LED Cameo flat par pro 7, 8 vnt.
	Halogeniniai šviestuvai, 500w. 3 vnt.		